

PROJECT: SW 42ND ST, W HALLAM RD, TO W PELLA RD
 PREP: J. L. DINGMAN, P.E.
 DATE: 12/8/2022
 DRAWN: J. L. DINGMAN
 CHECKED: J. L. DINGMAN
 APPROVED: J. L. DINGMAN


LANCASTER COUNTY ENGINEERING DEPARTMENT
 LANCASTER COUNTY, NEBRASKA

PLANS FOR
 SW. 42ND ST. PAVING, FROM W. HALLAM RD. TO W. PELLA RD.
 PROJECT NO. 21-09


5-5-2022 REVISIONS

LANCASTER COUNTY ENGINEERING	PROJECT NO. 21-09	SHEET NO. A1
	Date: 12/8/2022 Rev. Scale: N.T.S.	Drawn: JLD Checked: VLD Approved: LLL

SHT NO.	TITLE SHEET	SHEET INDEX
A1	TITLE SHEET	
B1	TYPICAL CROSS SECTION	
C1	SUMMARY OF QUANTITIES	
F1	HORIZONTAL ALIGNMENT AND CONTROL	
G1	POINTS SURVEY ORDER	
J1	GENERAL INFORMATION	
J1, J2	EROSION CONTROL-TYPICAL	
L1-L4	PLAN AND PROFILE SHEETS	
M1, M2	TRAFFIC PLANS	
R1-R3	CULVERT CROSS SECTIONS	DELETED R1 & R2
W1-W4	RIGHT OF WAY PLANS	
X1-X29	ROADWAY CROSS-SECTIONS	DELETED PAGES
U1-U3	SPECIAL PLAN 1-C CONCRETE HEADWALLS FOR PIPE AND PIPE ARCH CULVERTS AND METAL HEADWALLS FOR PIPE AND PIPE ARCH CULVERTS	
U4-U7	SPECIAL PLAN 2-C SILT CHECK ALL TYPES	
U8-U9	SPECIAL PLAN 3-C GALVANIZED CONCRETE PIPE COUPLERS	
NDOT STANDARD PLANS		
410-R4	FLARED END SECTIONS FOR CULVERT PIPES (2 SHEETS)	
411-R2	BEDDING AND BACKFILL (4 SHEETS)	
501-R7	EROSION CONTROL (3 SHEETS)	
502-R2	SILT FENCE DETAILS (2 SHEETS)	
920-R7	TRAFFIC CONTROL (3 SHEETS)	

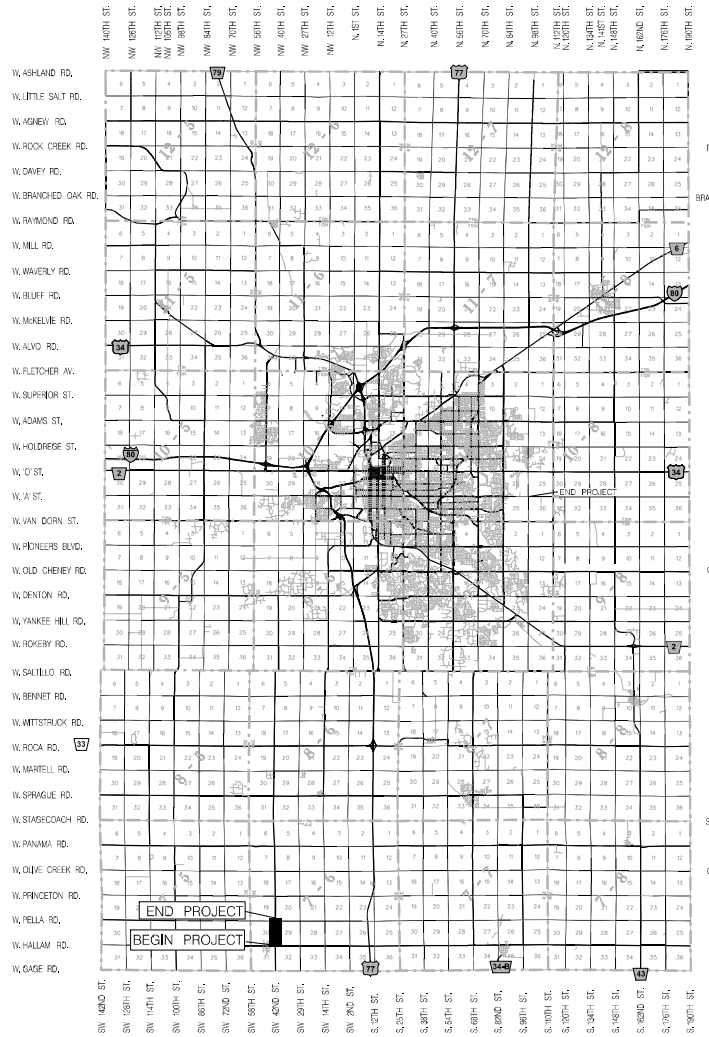

R1 R1A-R2A ADDED
 R1 X1A-X21A ADDED

 

PRIOR TO CONSTRUCTION:


CALL 1-1-800-331-6666 OR 811 FOR LOCATION OF UNDERGROUND TELEPHONE, ELECTRIC, GAS MAINS, CABLEVISION AND CITY OF LINCOLN UTILITIES.

NOTE: EXISTING UNDERGROUND AND OVERHEAD UTILITIES AND DRAINAGE STRUCTURES HAVE BEEN PLOTTED FROM AVAILABLE INFORMATION AND THEREFORE, THEIR LOCATIONS MUST BE CONSIDERED APPROXIMATE ONLY. IT IS THE RESPONSIBILITY OF THE INDIVIDUAL CONTRACTORS TO EXACTLY LOCATE AND PROTECT EACH EXISTING UTILITY BEFORE AND DURING ACTUAL CONSTRUCTION.

THE 2017 EDITION OF THE NEBRASKA DEPARTMENT OF TRANSPORTATION STANDARD SPECIFICATIONS FOR HIGHWAY CONSTRUCTION AND THE SPECIAL PROVISIONS APPLY TO THIS PROJECT.



444 CHERRY CREEK ROAD BUILDING C
 LINCOLN, NEBRASKA 68528
 PHONE (402) 441-7681

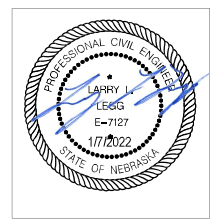

APPROVED: *[Signature]*
 PAMELA L. DINGMAN, P.E.
 LANCASTER COUNTY ENGINEER

DATE 1/31/2022

COVER